



PROFILE SCALES  
 HORIZONTAL - 1" = 400'  
 VERTICAL - 1" = 30'

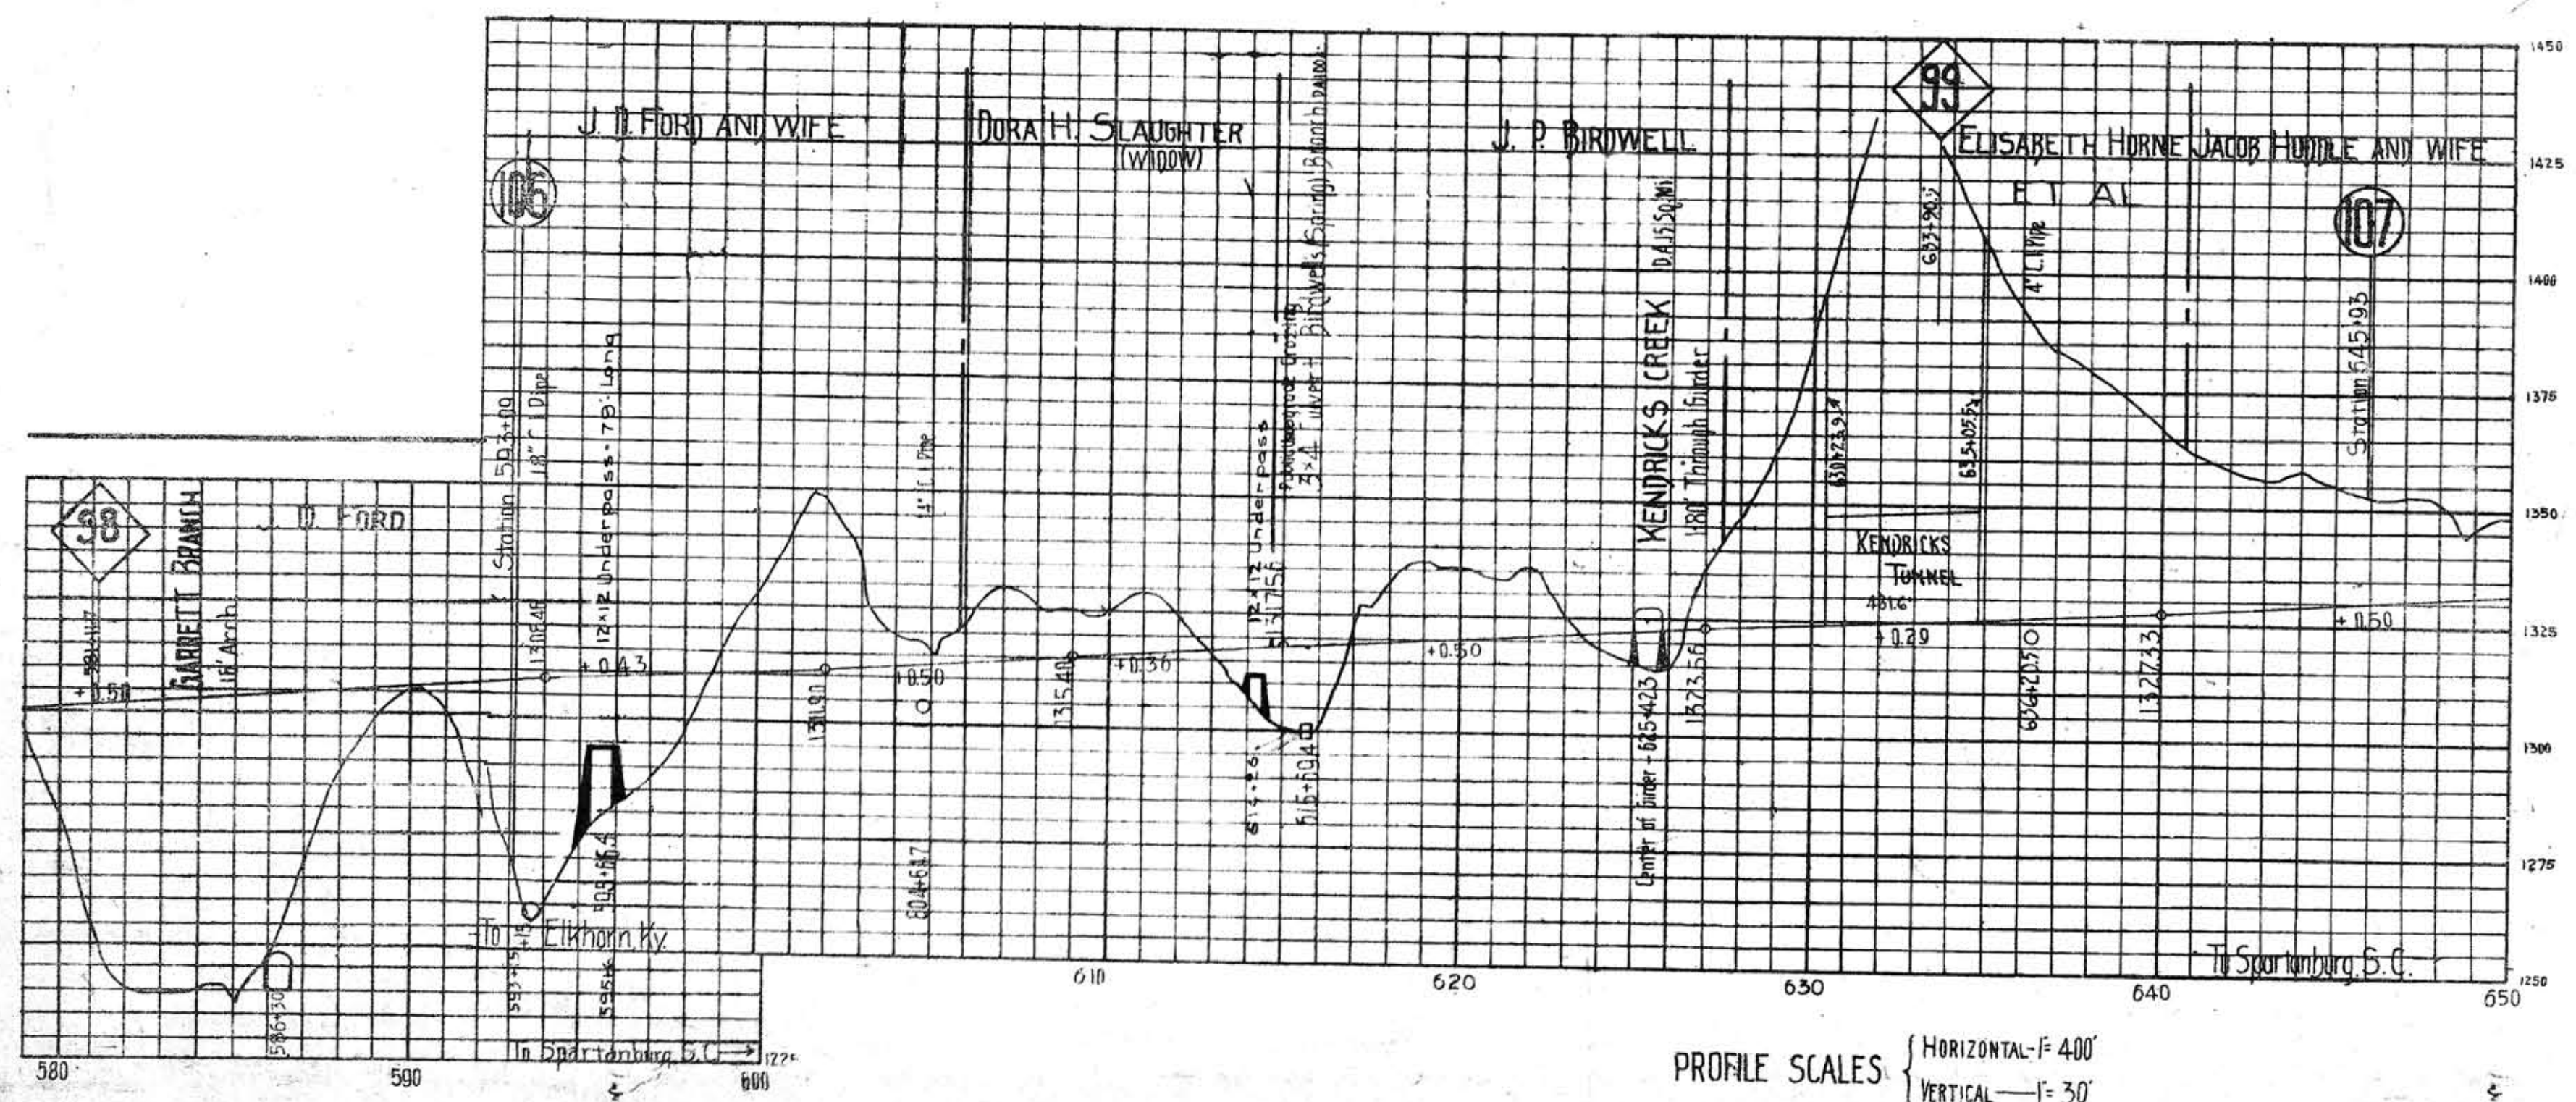

PROFILE SCALES  
 HORIZONTAL - 1" = 400'  
 VERTICAL - 1" = 30'

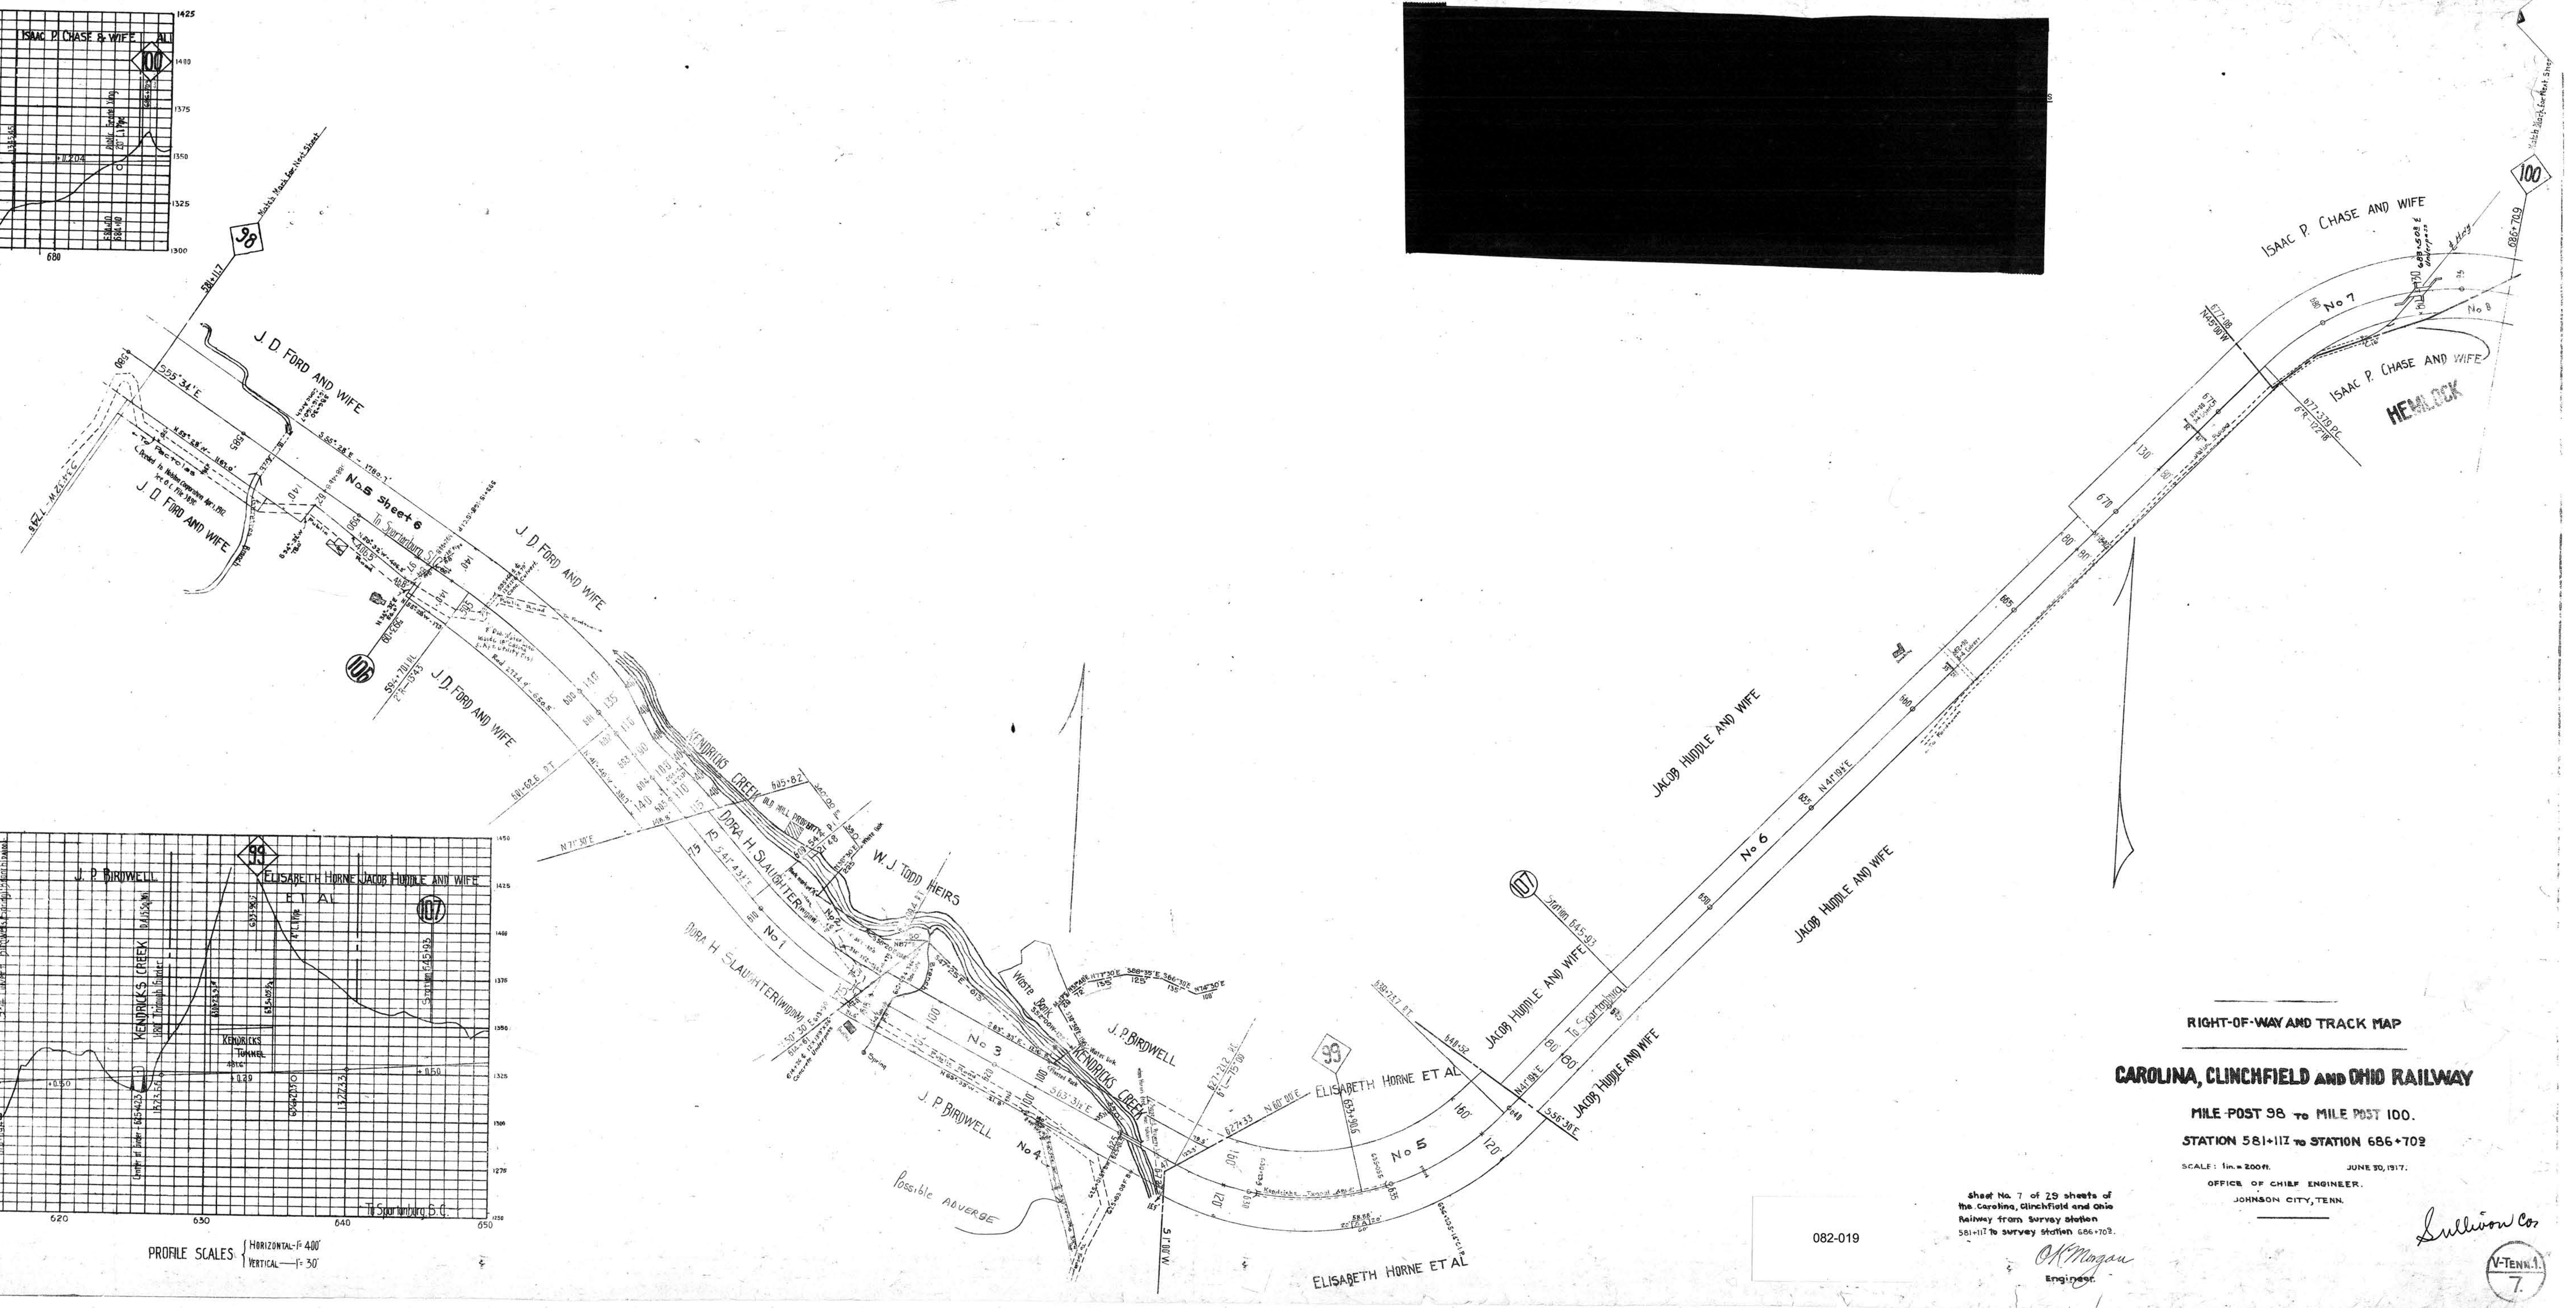

RIGHT-OF-WAY AND TRACK MAP

CAROLINA, CLINCHFIELD AND OHIO RAILWAY

MILE POST 98 TO MILE POST 100.

STATION 581+117 TO STATION 686+709

SCALE: 1" = 200 FT. JUNE 30, 1917.

OFFICE OF CHIEF ENGINEER,  
 JOHNSON CITY, TENN.

082-019

Sheet No. 7 of 29 sheets of  
 the Carolina, Clinchfield and Ohio  
 Railway from survey station  
 581+117 to survey station 686+709.

*OK Morgan*  
 Engineer

*Sullivan Co.*

V-TENN. 1.  
 7.